



Housing Assistance Corporation Cape Cod 107 Main Street Orleans, MA

Siemasko + Verbridge

Architecture
Interior Design
Landscape Design
Decorating

126 Dodge Street Beverly, MA 01915 www.svdesign.com t 978.927.3745 f 978.927.6365

RENDERING

Scale:

Reference:

Date: 06/10/21

Issuance Date:

A1.00

© Siemasko + Verbridge, Inc.



REAR VIEW OF BUILDING



Housing Assistance Corporation Cape Cod 107 Main Street Orleans, MA

Siemasko + Verbridge

Architecture
Interior Design
Landscape Design
Decorating

126 Dodge Street Beverly, MA 01915 www.svdesign.com t 978.927.3745 f 978.927.6365

RENDERING

Scale:

Reference:

Date: 06/10/21

Issuance Date:

A1.01

© Siemasko + Verbridge, Inc.



FRONT VIEW



Housing Assistance Corporation Cape Cod 107 Main Street Orleans, MA

Siemasko + Verbridge

Architecture
Interior Design
Landscape Design
Decorating

126 Dodge Street Beverly, MA 01915 www.svdesign.com t 978.927.3745 f 978.927.6365

RENDERING

Scale:

Reference:

Date: June 2021

Issuance Date:

A1.02

© Siemasko + Verbridge, Inc.



MAIN STREET (NORTH) ELEVATION

SCALE: 1/16" = 1'-0"



LEFT (EAST) ELEVATION

SCALE: 1/16" = 1'-0"

EXTERIOR MATERIAL SCHEDULE

ARCHITECTURAL ASPHALT ROOF

COMPOSITE WOOD TRIM
CEMENTITIOUS LAP SIDING

SIMULATED DIVIDED LIGHT
ALUMINUM CLAD WOOD
WINDOWS

6 PANEL FIBERGLASS
INSULATED DOOR, PAINTED.

COMPOSITE TRIM

METAL ROOFING

CEMENTITIOUS
SHINGLE SIDING

SIMULATED DIVIDED
LITE ALUMINUM CLAD
WOOD WINDOWS

30' - 0" F.F. ELEVATION

27' - 0" GRADE

28' - 0" F.F. ELEVATION

27' - 0" F.F. ELEVATION



Housing Assistance Corporation Cape Cod 107 Main Street Orleans, MA

Siemasko + Verbridge

Architecture
Interior Design
Landscape Design
Decorating

126 Dodge Street Beverly, MA 01915 www.svdesign.com t 978.927.3745 f 978.927.6365

EXTERIOR ELEVATIONS

Scale: 1/16" = 1'-0"

Reference:

Date: June 2021

Issuance Date:

A2.00


© Siemasko + Verbridge, Inc.



LEFT (EAST) ELEVATION

SCALE: 1/16"=1'-0"

EXTERIOR MATERIAL SCHEDULE

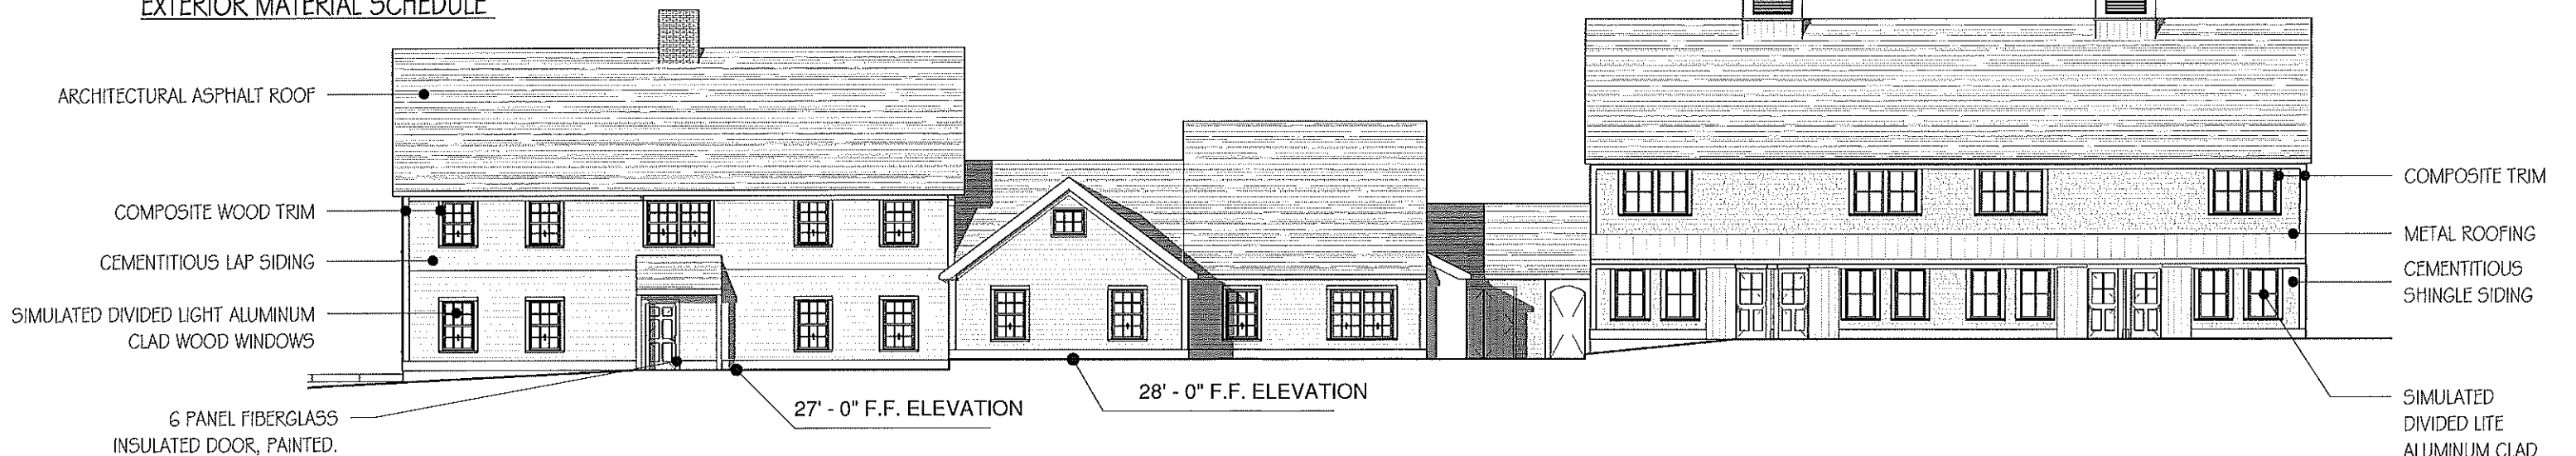

REAR (WEST) ELEVATION

SCALE: 1/16"=1'-0"

ARCHITECTURAL ASPHALT ROOF

COMPOSITE WOOD TRIM

CEMENTITIOUS LAP SIDING

SIMULATED DIVIDED LIGHT ALUMINUM
CLAD WOOD WINDOWS

6 PANEL FIBERGLASS
INSULATED DOOR, PAINTED.

27' - 0" F.F. ELEVATION

28' - 0" F.F. ELEVATION

COMPOSITE TRIM

METAL ROOFING

CEMENTITIOUS
SHINGLE SIDING

SIMULATED
DIVIDED LITE
ALUMINUM CLAD
WOOD WINDOWS



Housing Assistance Corporation Cape Cod 107 Main Street Orleans, MA

Siemasko + Verbridge

Architecture
Interior Design
Landscape Design
Decorating

126 Dodge Street Beverly, MA 01915 www.svdesign.com t 978.927.3745 f 978.927.6365

EXTERIOR ELEVATIONS

Scale: 1/16" = 1'-0"


Reference:

Date: June 2021

Issuance Date:

A2.01


© Siemasko + Verbridge, Inc.

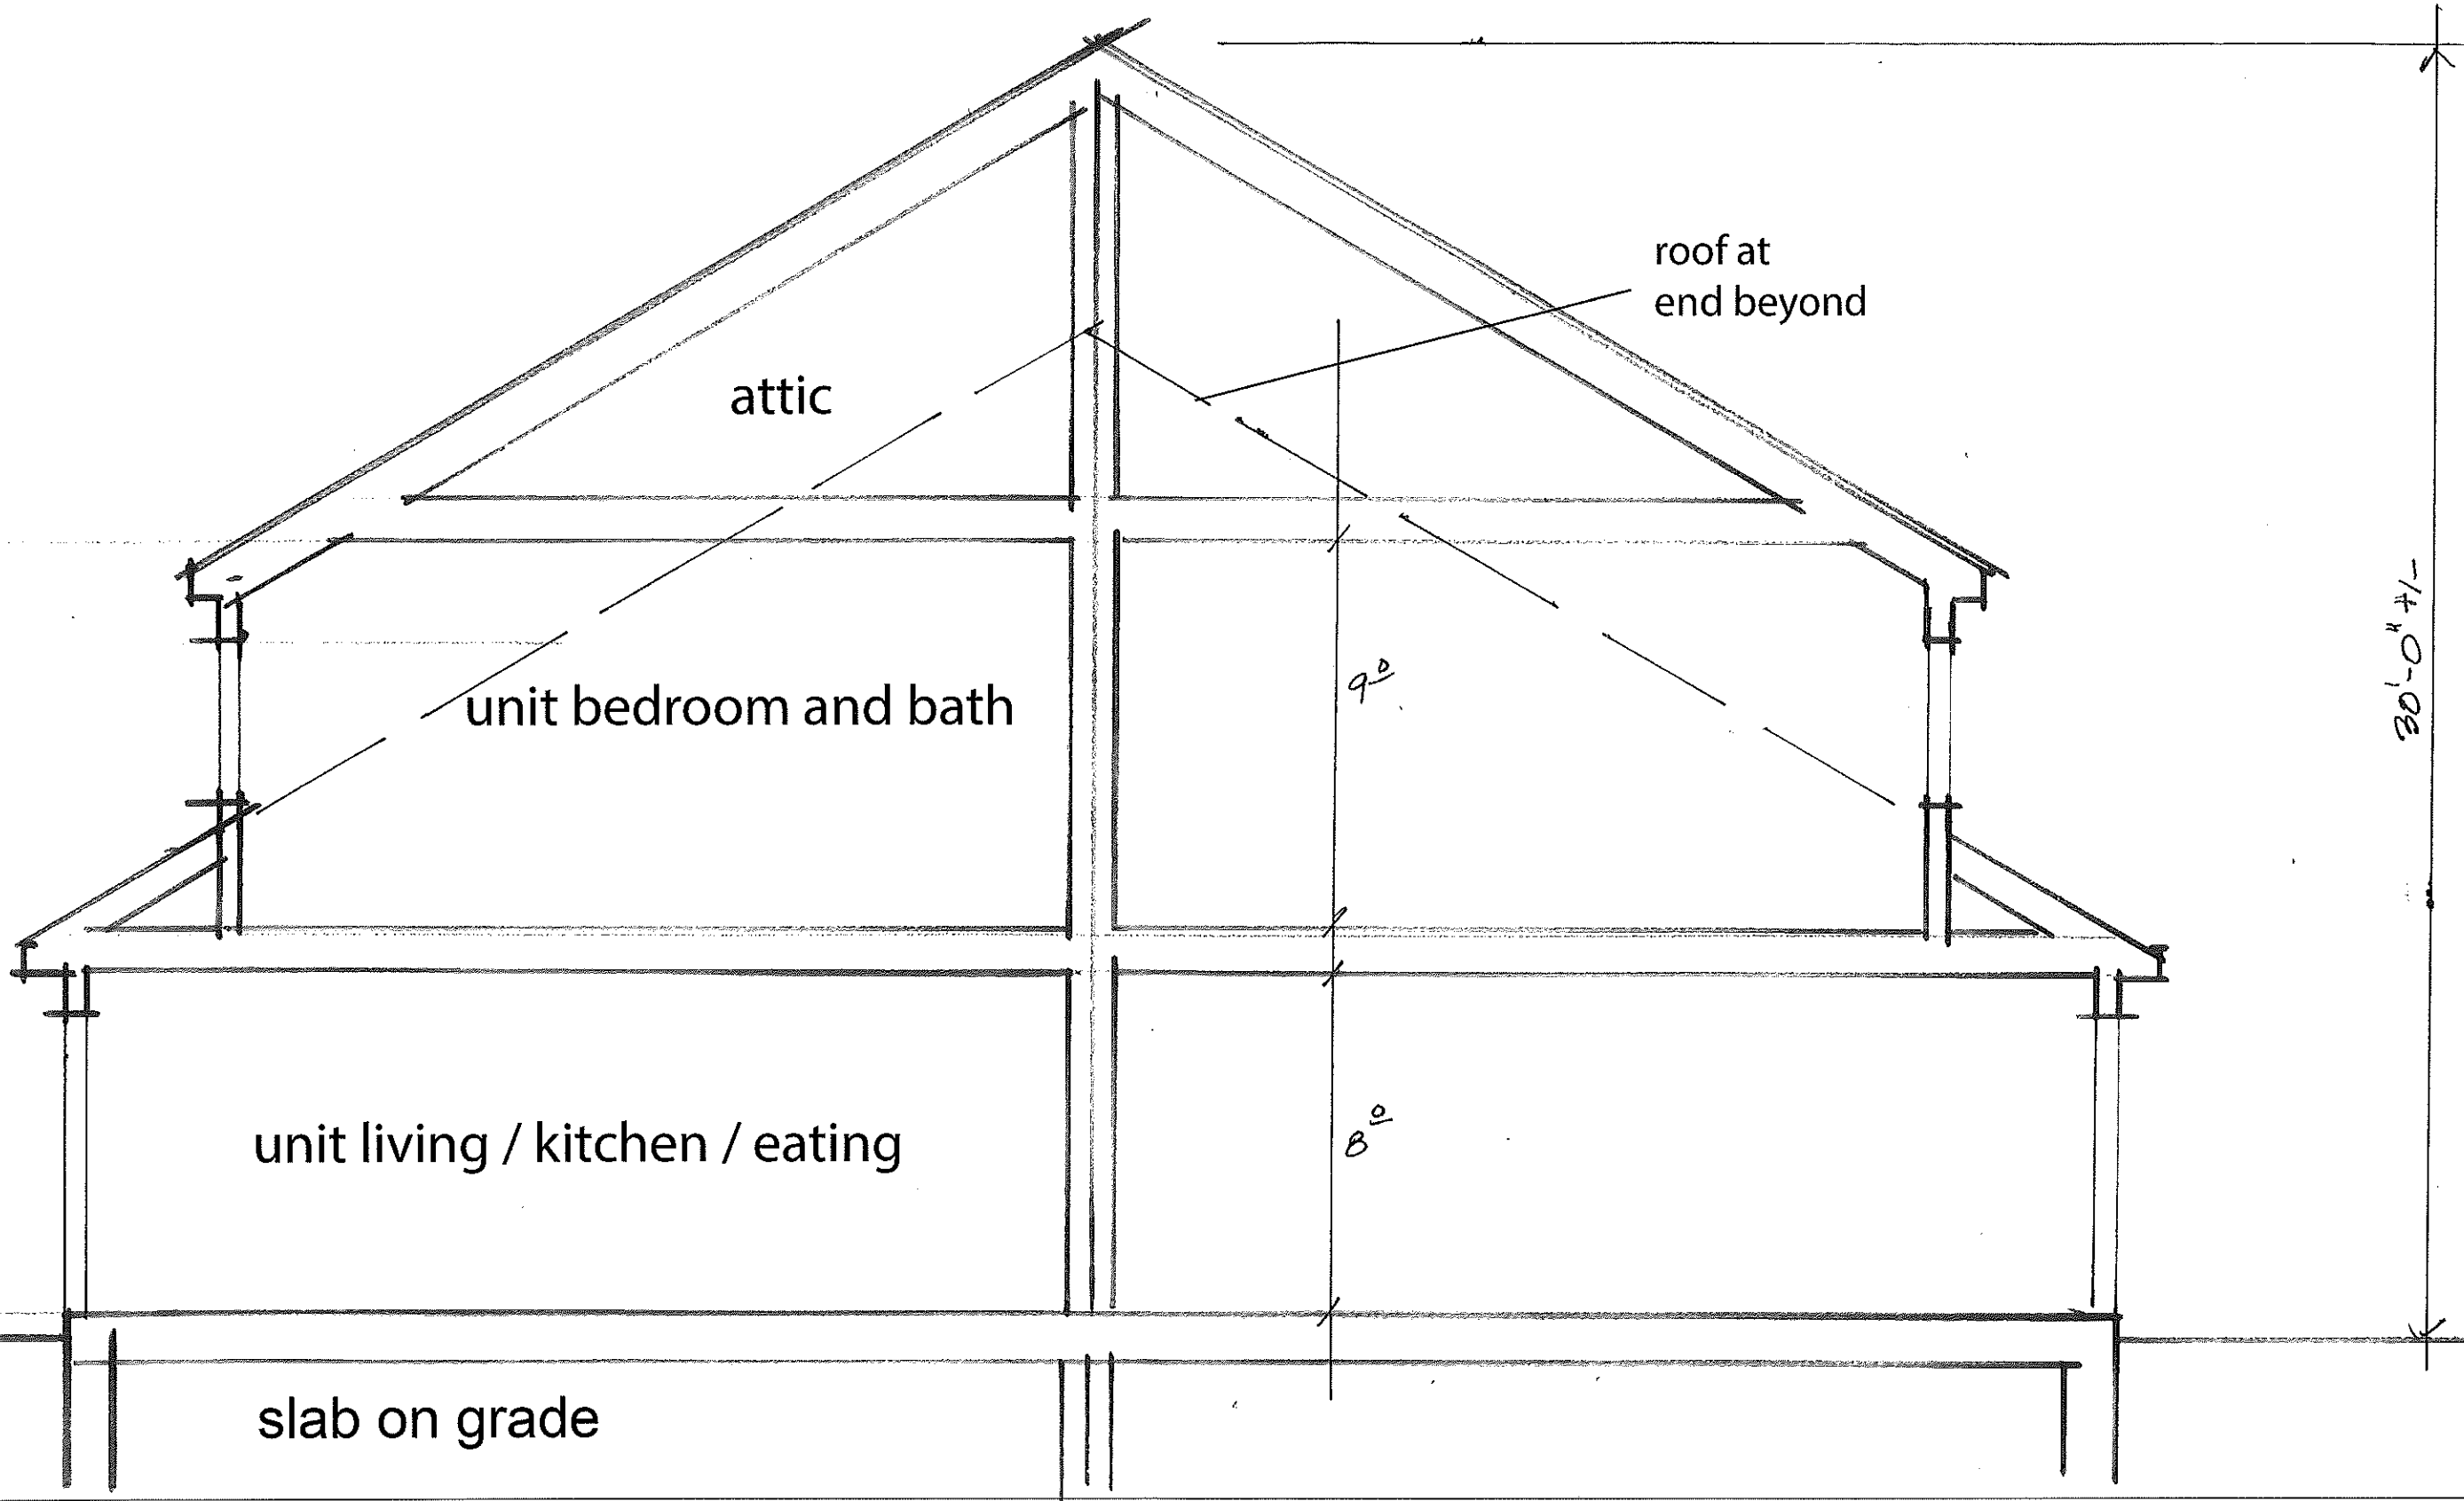

Housing Assistance Corporation Cape Cod 107 Main Street Orleans, MA
Siemasko + Verbridge
 Architecture
 Interior Design
 Landscape Design
 Decorating
 126 Dodge Street Beverly, MA 01915 www.svdesign.com t 978.927.3745 f 978.927.6365


BUILDING SECTION
 Scale: 1/4" = 1'-0" Reference:
 Date: June 2021
 Issuance Date:

A2.02
 © Siemasko + Verbridge, Inc.

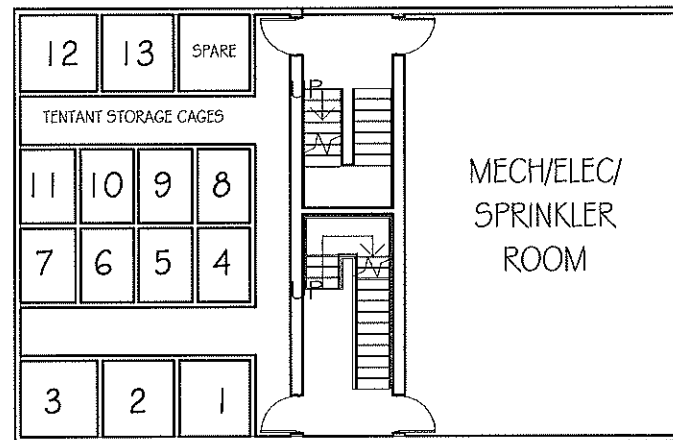


BASEMENT LEVEL

SCALE: 1/16"=1'-0"

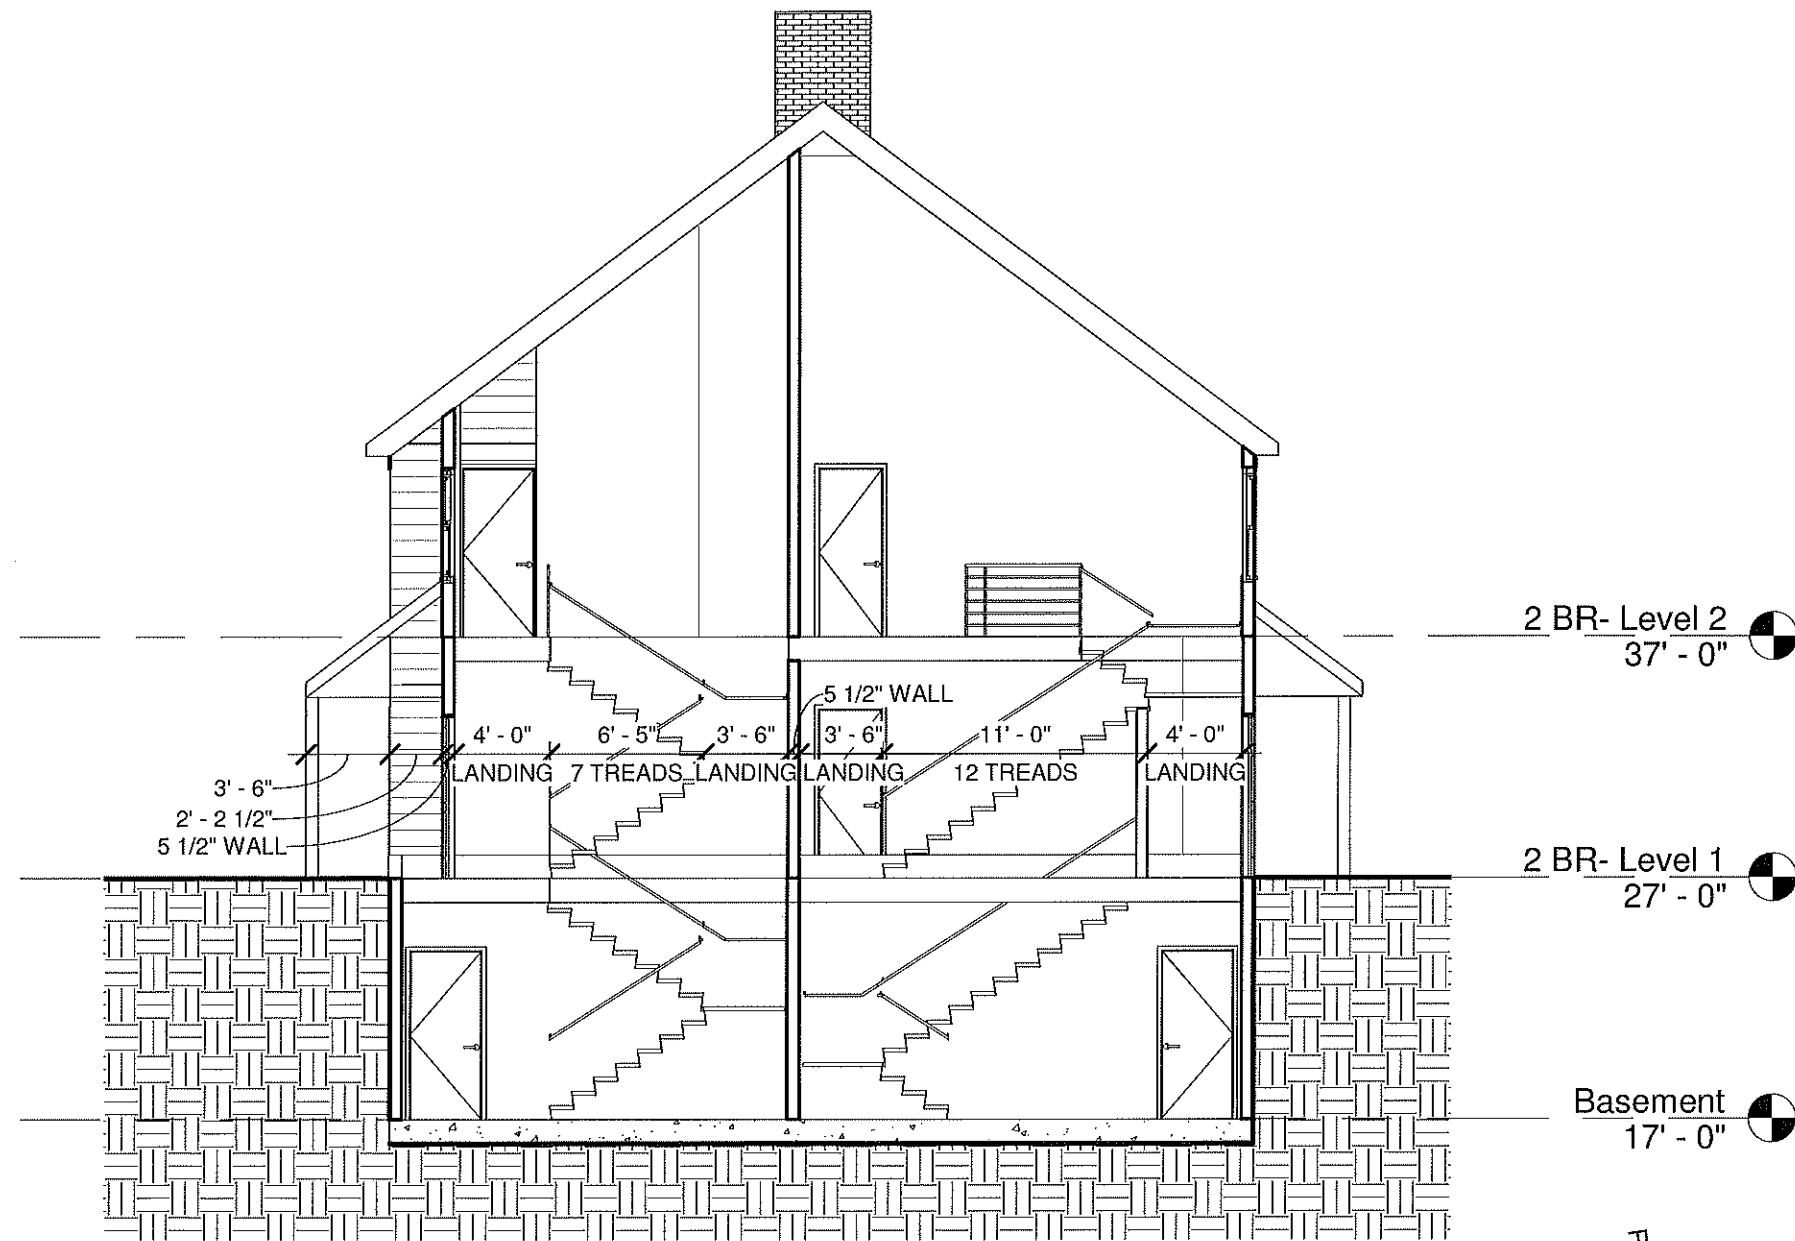

STAIR SECTION @ BIG HOUSE

SCALE: 1/8"=1'-0"

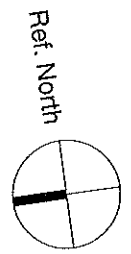

Housing Assistance Corporation Cape Cod 107 Main Street Orleans, MA

Siemasko + Verbridge

Architecture
Interior Design
Landscape Design
Decorating

126 Dodge Street Beverly, MA 01915 www.svdesign.com t 978.927.3745 f 978.927.6365

BASEMENT PLAN


Scale: As indicated Reference:

Date: June 2021

Issuance Date:


A3.00


© Siemasko + Verbridge, Inc.

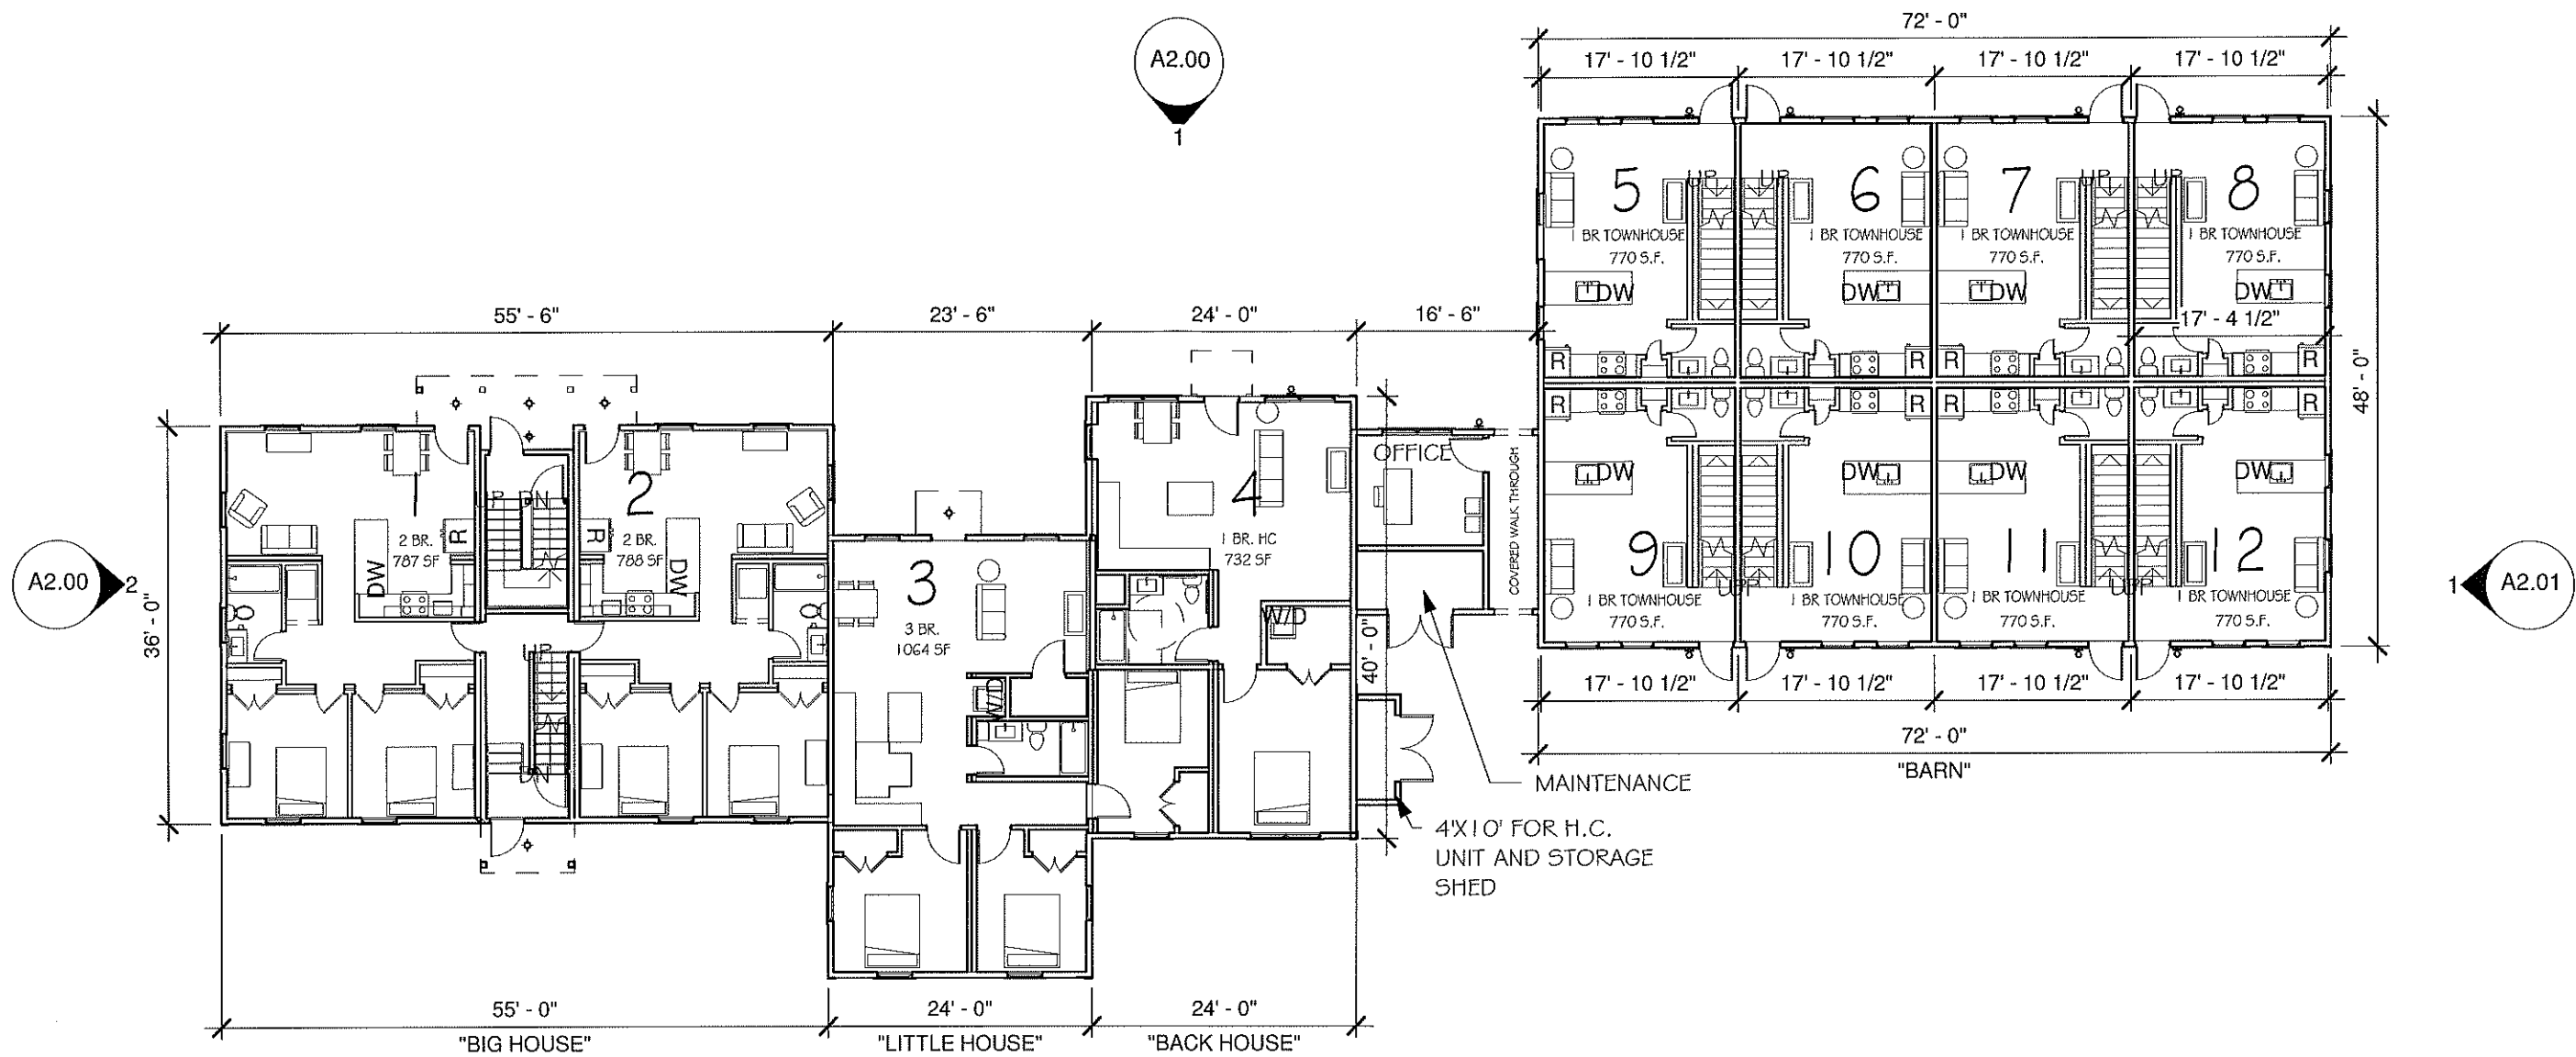

LEVEL 1


SCALE: 1/16" = 1'-0"

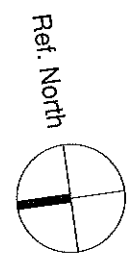

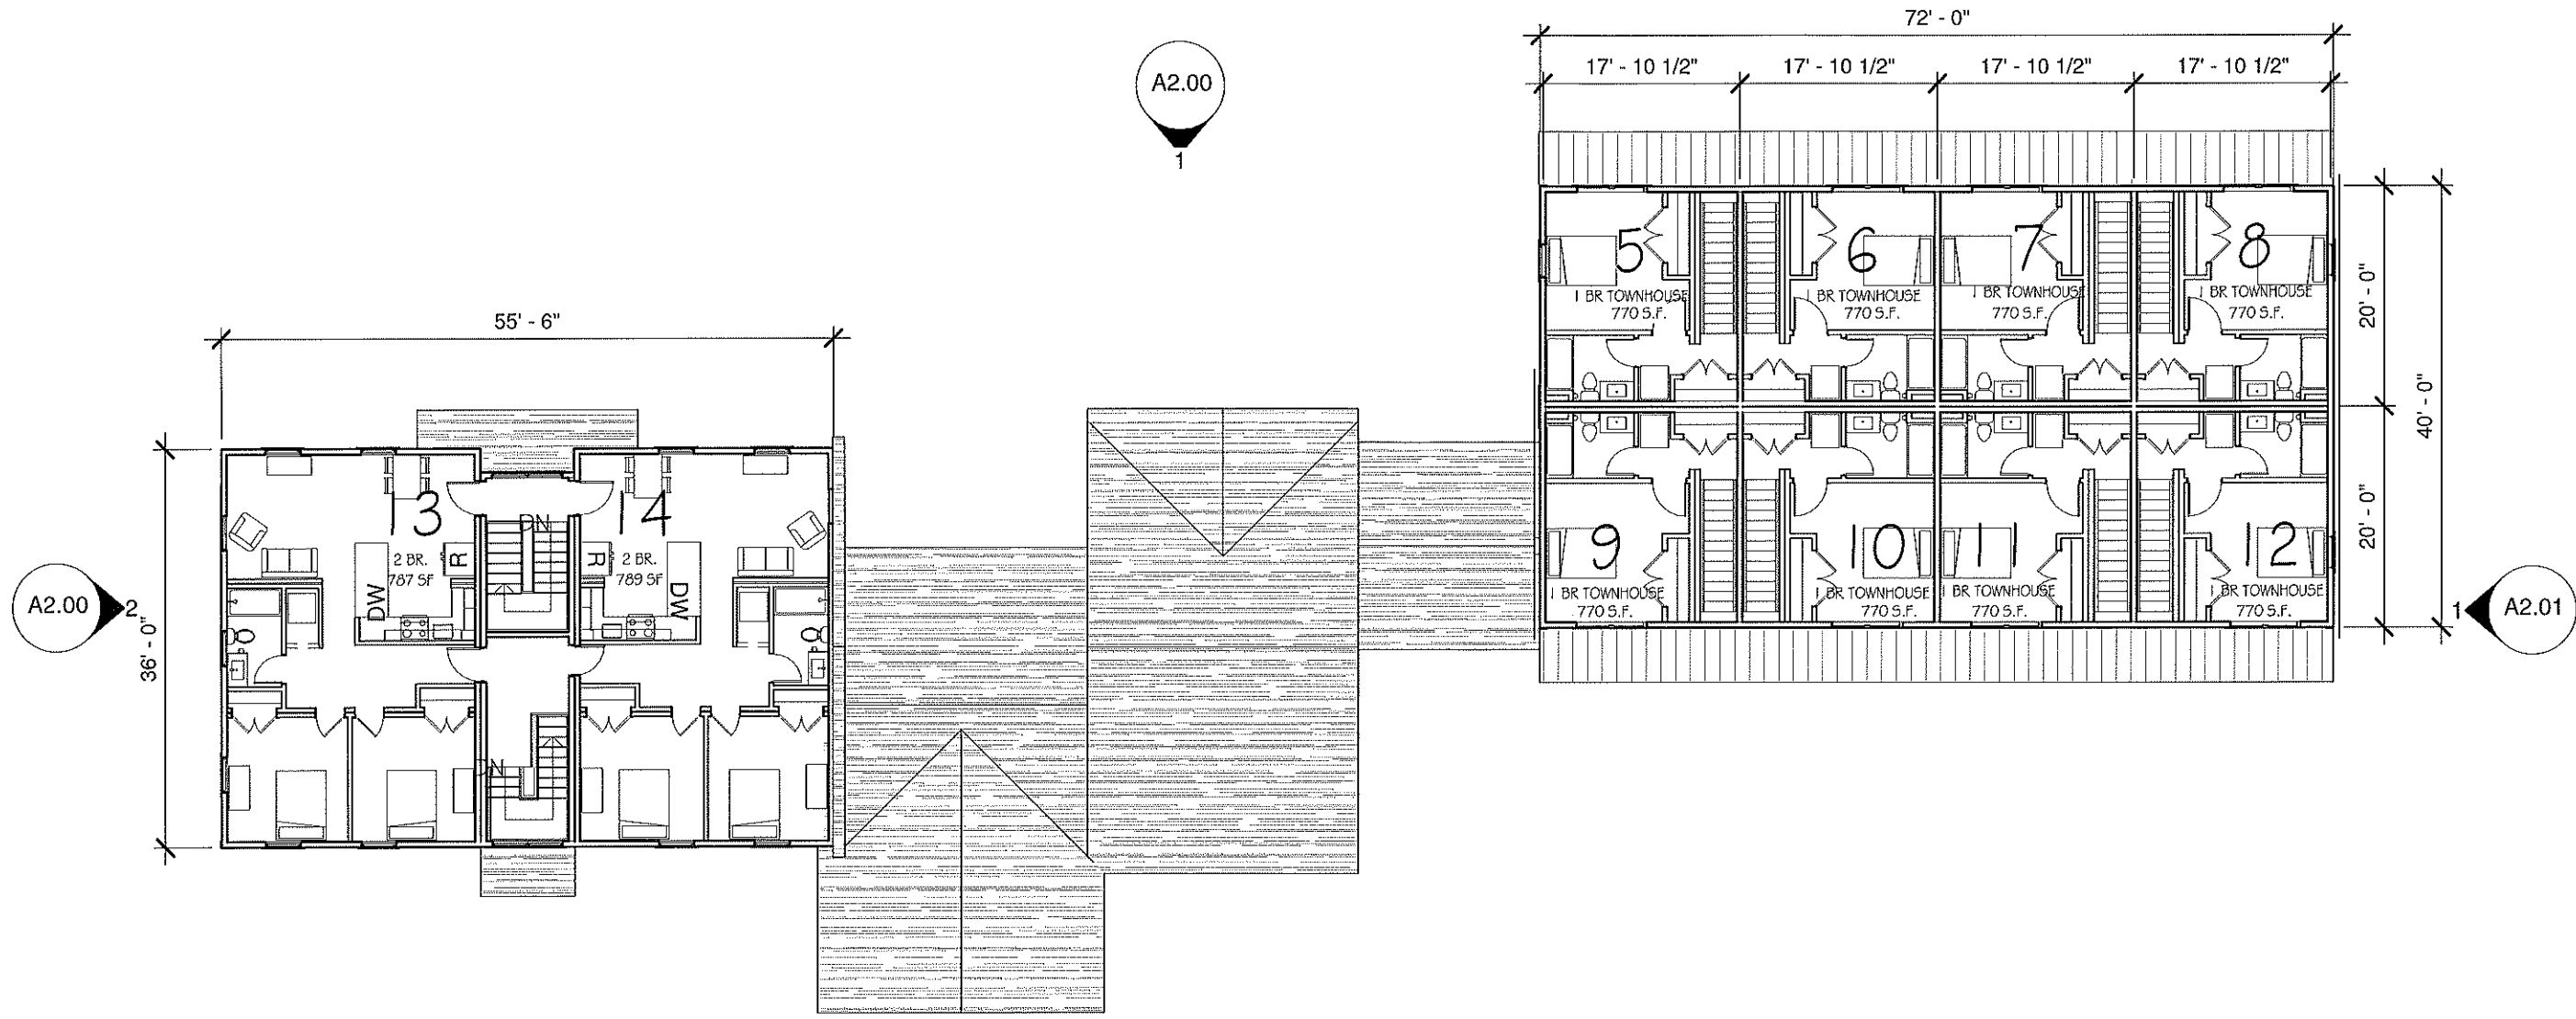

LEVEL 2

SCALE: 1/8" = 1'-0"

 

Housing Assistance Corporation Cape Cod 107 Main Street Orleans, MA
Siemasko + Verbridge
 Architecture
 Interior Design
 Landscape Design
 Decorating
 126 Dodge Street Beverly, MA 01915 www.svdesign.com t 978.927.3745 f 978.927.6365

OVERALL LEVEL 2 PLAN	
Scale: 1/16" = 1'-0"	Reference:
Date: June 2021	
Issuance Date:	

A3.02

© Siemasko + Verbridge, Inc.