

REVISIONS		DATE	DESCRIPTION
NO.	BY	DATE	DESCRIPTION
1	JSD	03/22/2024	ADDENDUM #3
2	PSR	03/27/2024	ADDENDUM #4
3	JSD	06/18/2024	ISSUED FOR CONSTRUCTION
4	JSD	10/02/2024	REVISED BERTH PILE LOCATIONS

DATE OF PREPARATION: BY: DATE

SURVEYED: MEC/JAH 10/24/19 & 3/22/21

DRAWN: BAM 12/05/2023

DESIGNED: AIM/SRS 06/28/2021

CHECKED: PSR 12/24/2023

SHEET TITLE:


SITE PLAN  
2 OF 2

ISSUANCE:  
**ISSUED FOR CONSTRUCTION**

PROJECT NO: 00190004.10

SHEET NUMBER

C-202

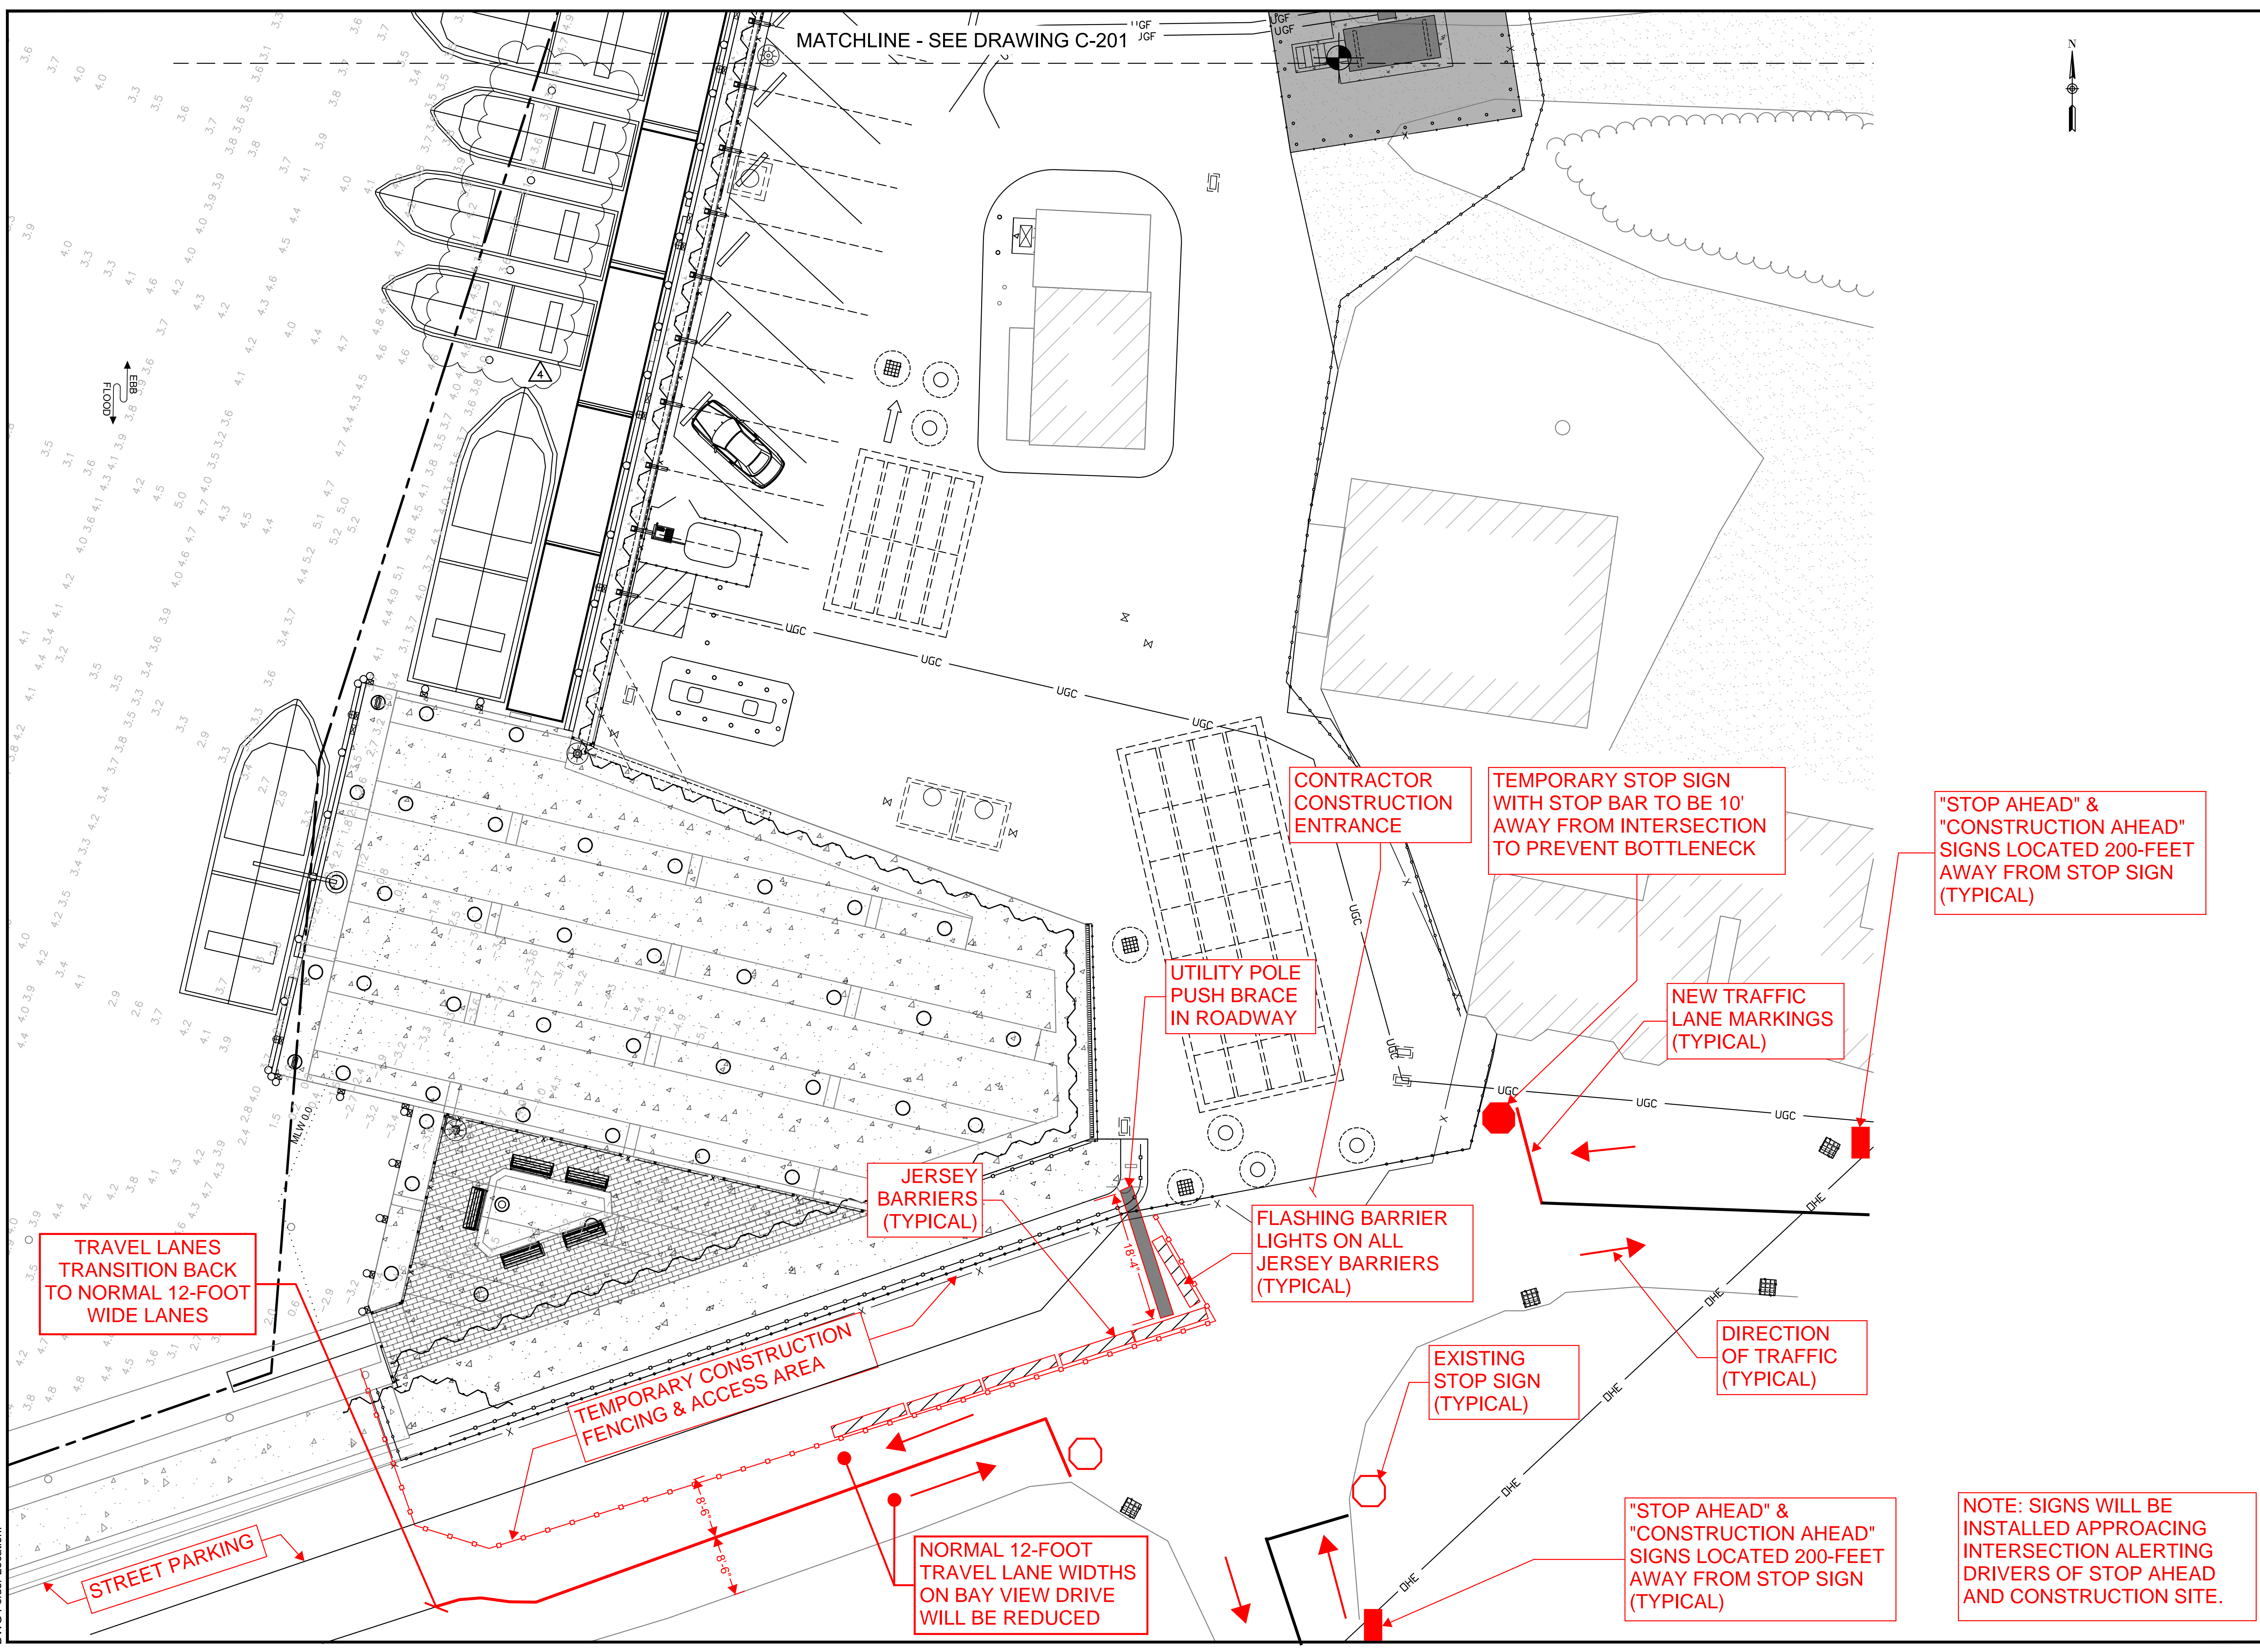

Friday, November 1, 2024 9:45:31 AM  
 DWG Filename: c-201 general site plan\_rev 1.dwg Layout: c-202 site plan 2 of 2  
 DWG Folder Location: