



Town of Orleans Affordable Housing Trust
14 Unit New Building Study
12 February 2020

Site Plan



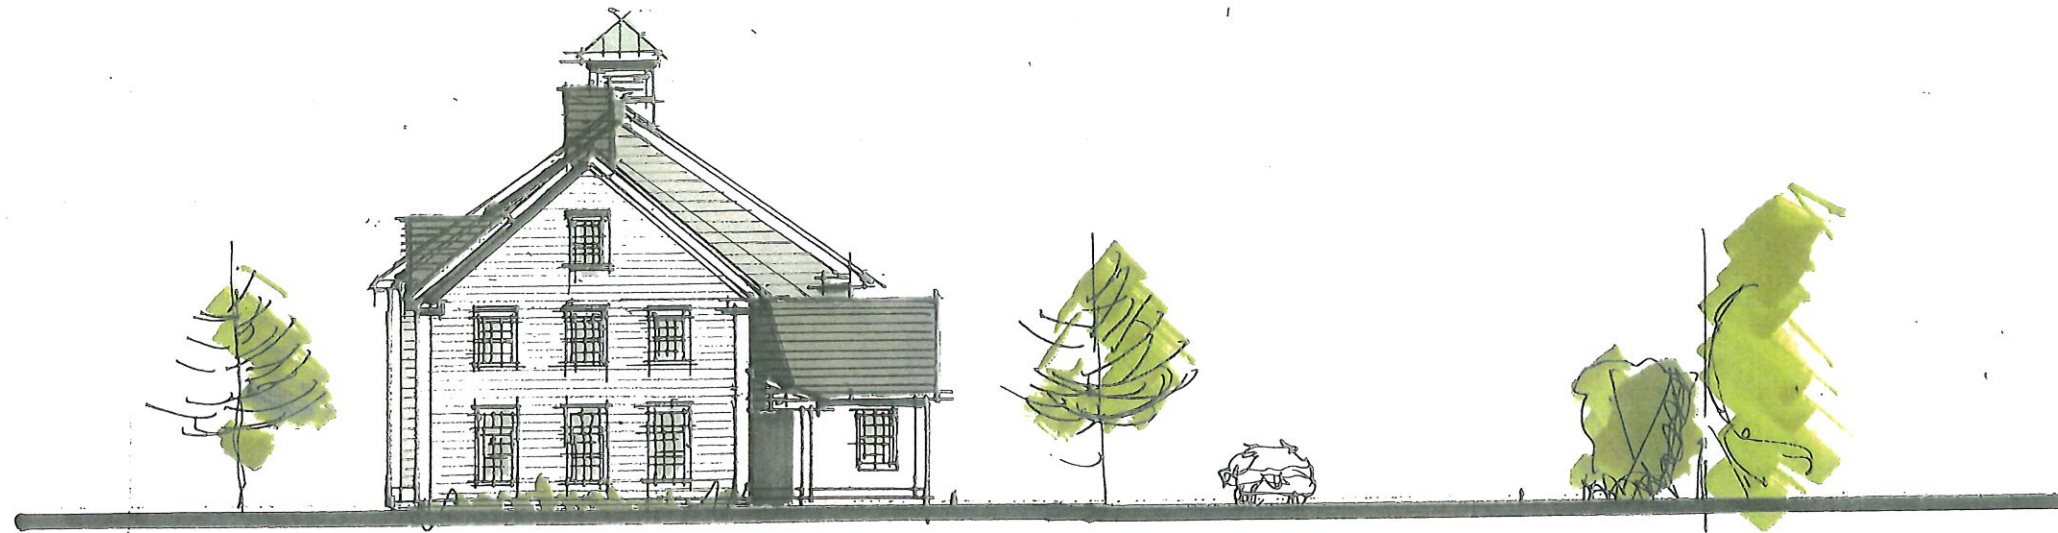


MAIN ST. VIEW

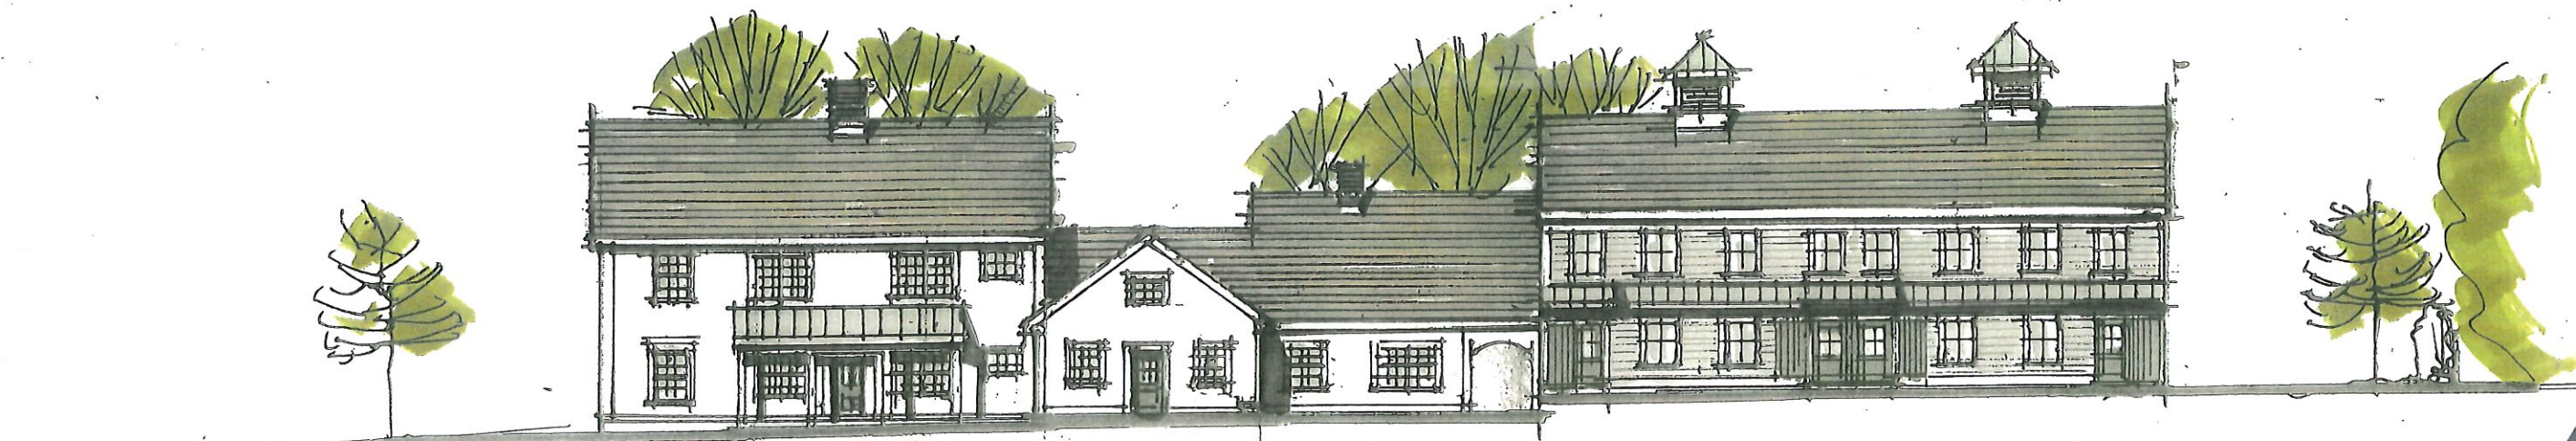


RIGHT SIDE VIEW



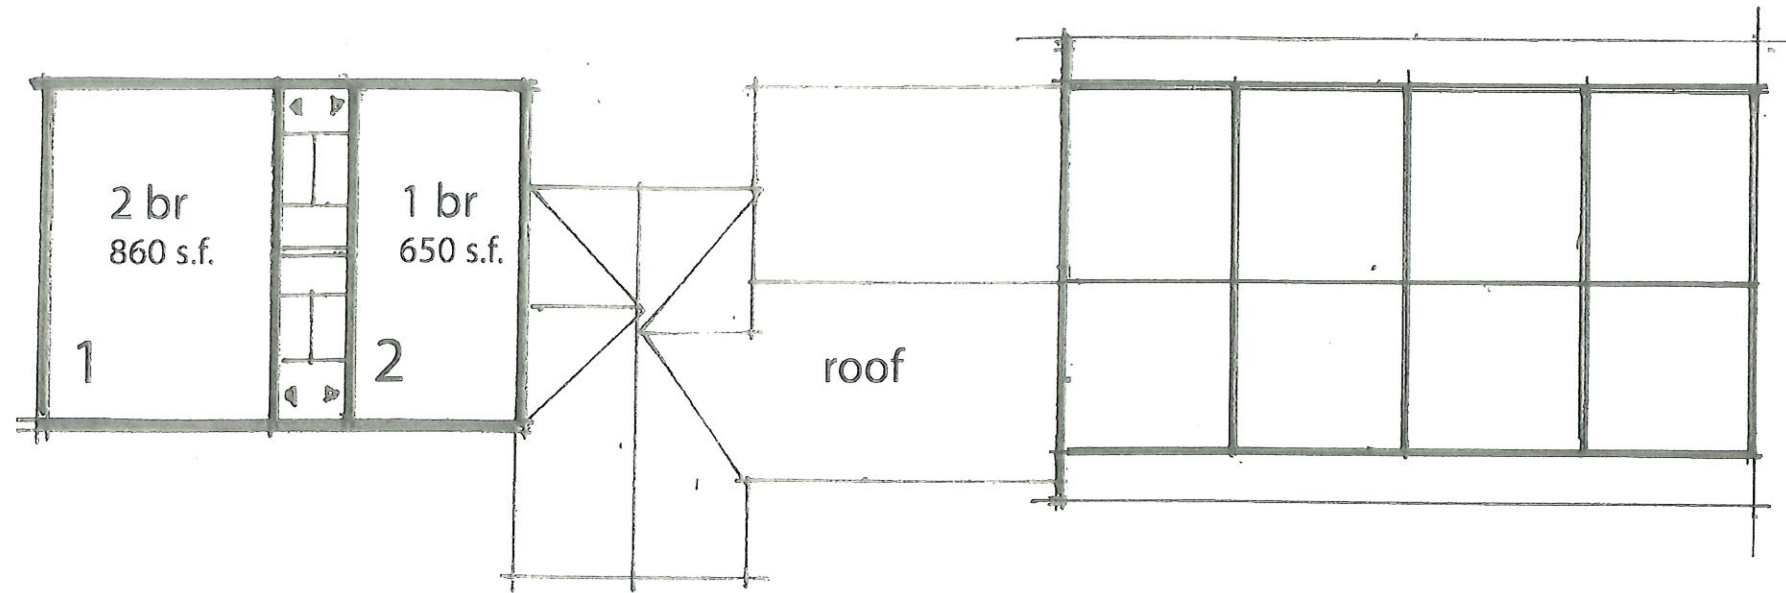

Second Floor Plan

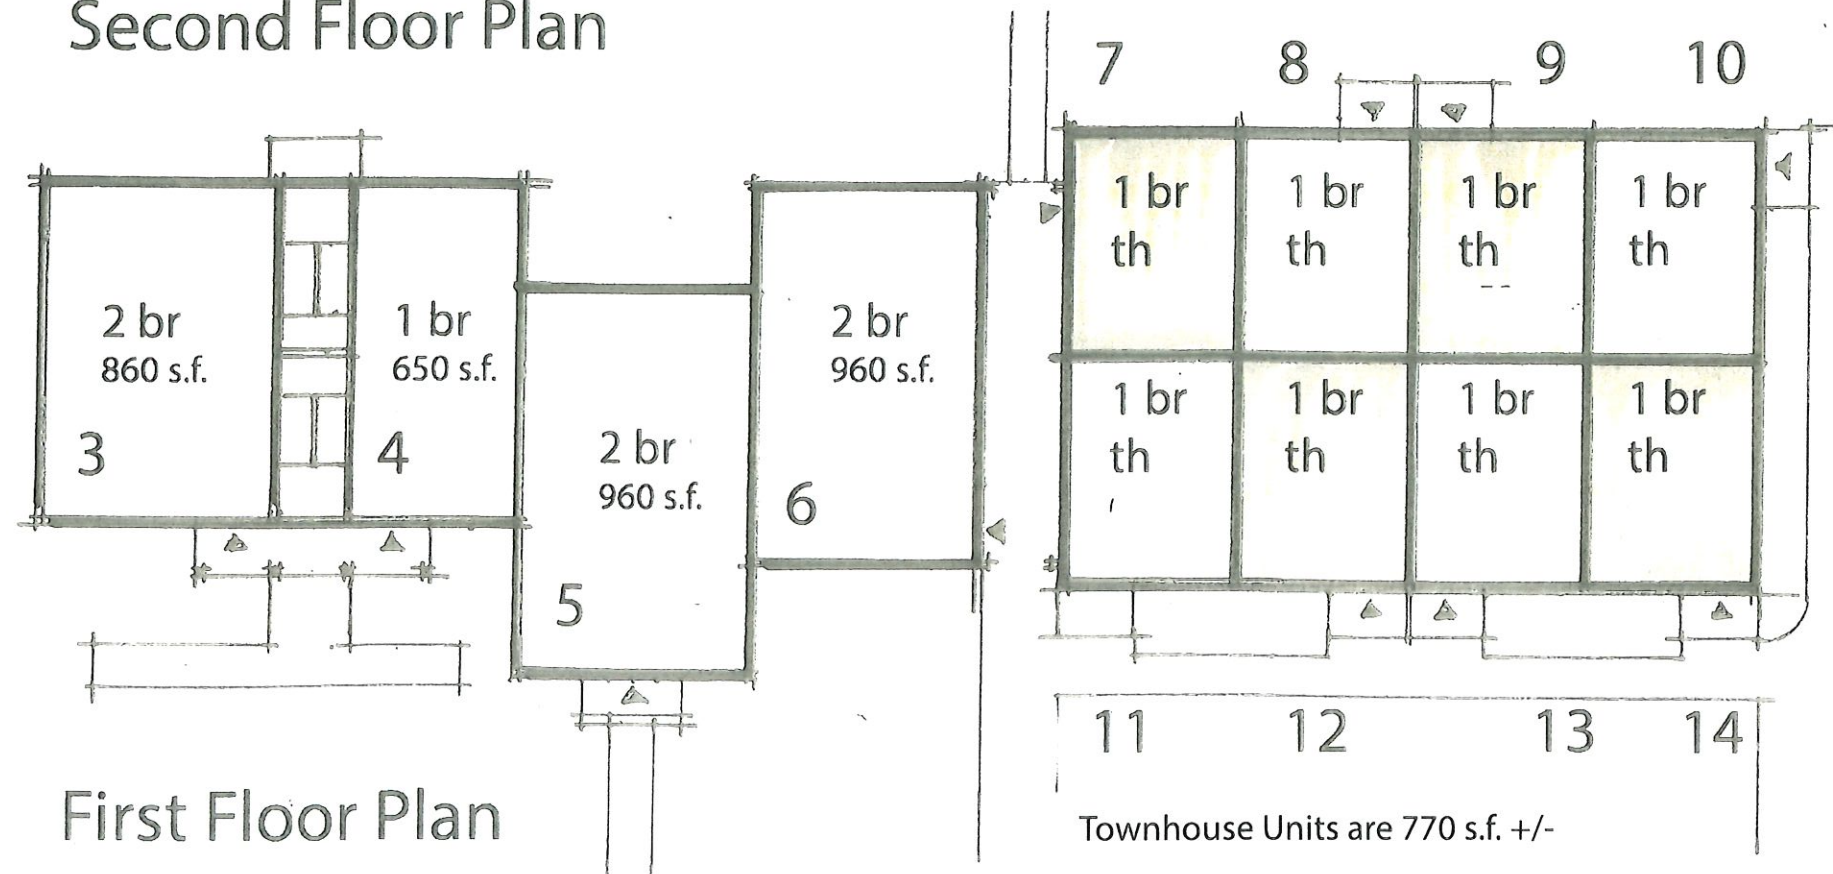


First Floor Plan

4 at 2 br
10 at 1 br
total 14 units




12 FEB. 2020

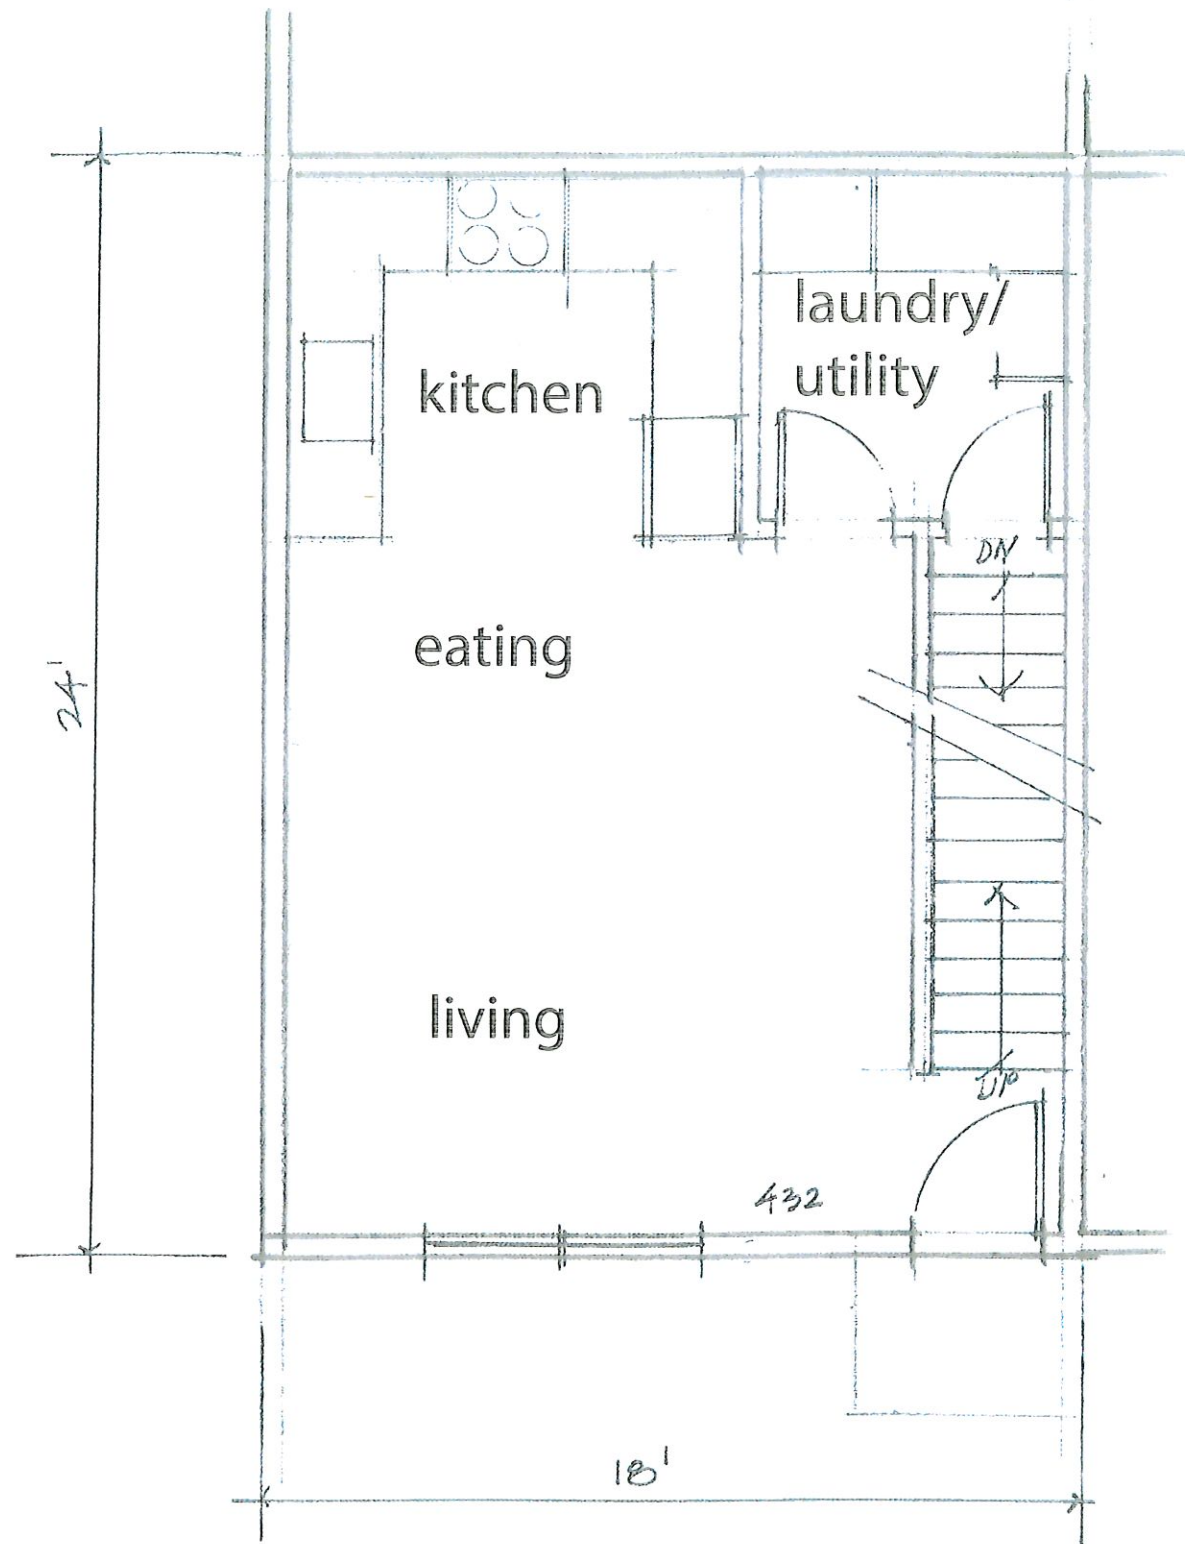


First Floor Plan

770 s.f. +/-

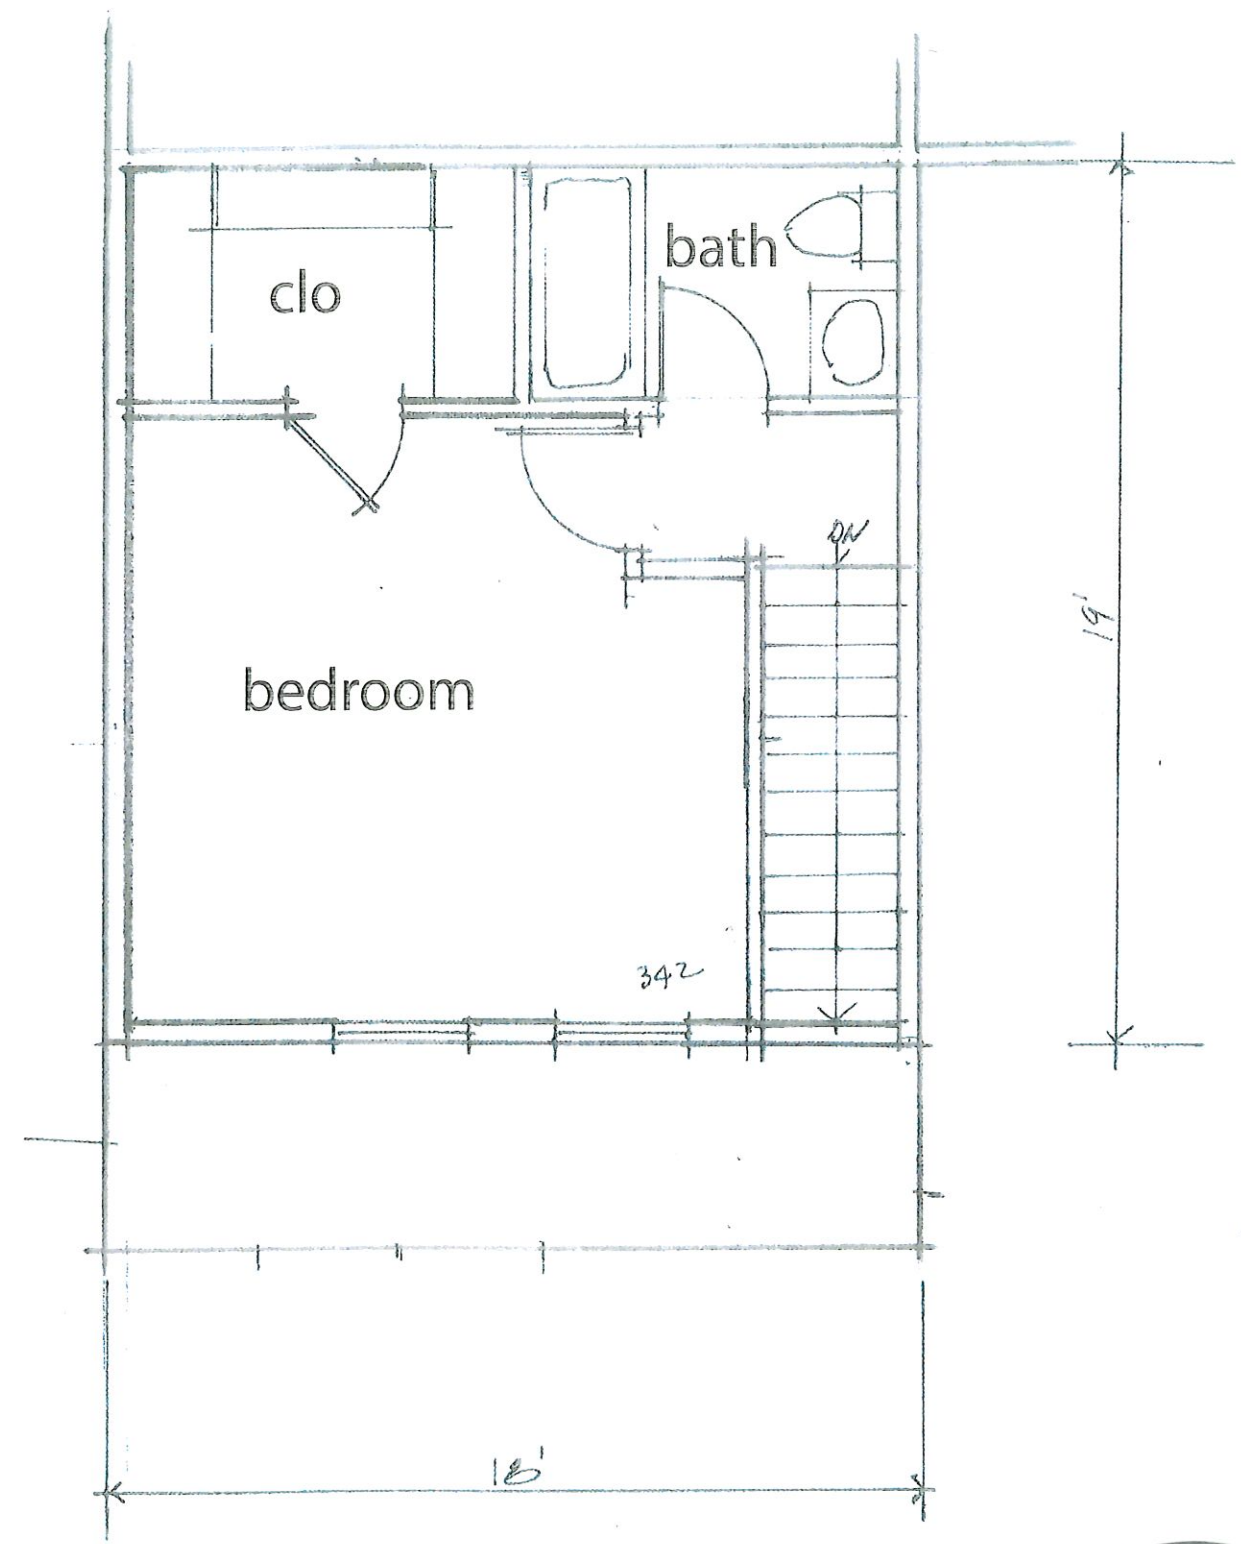

Second Floor Plan



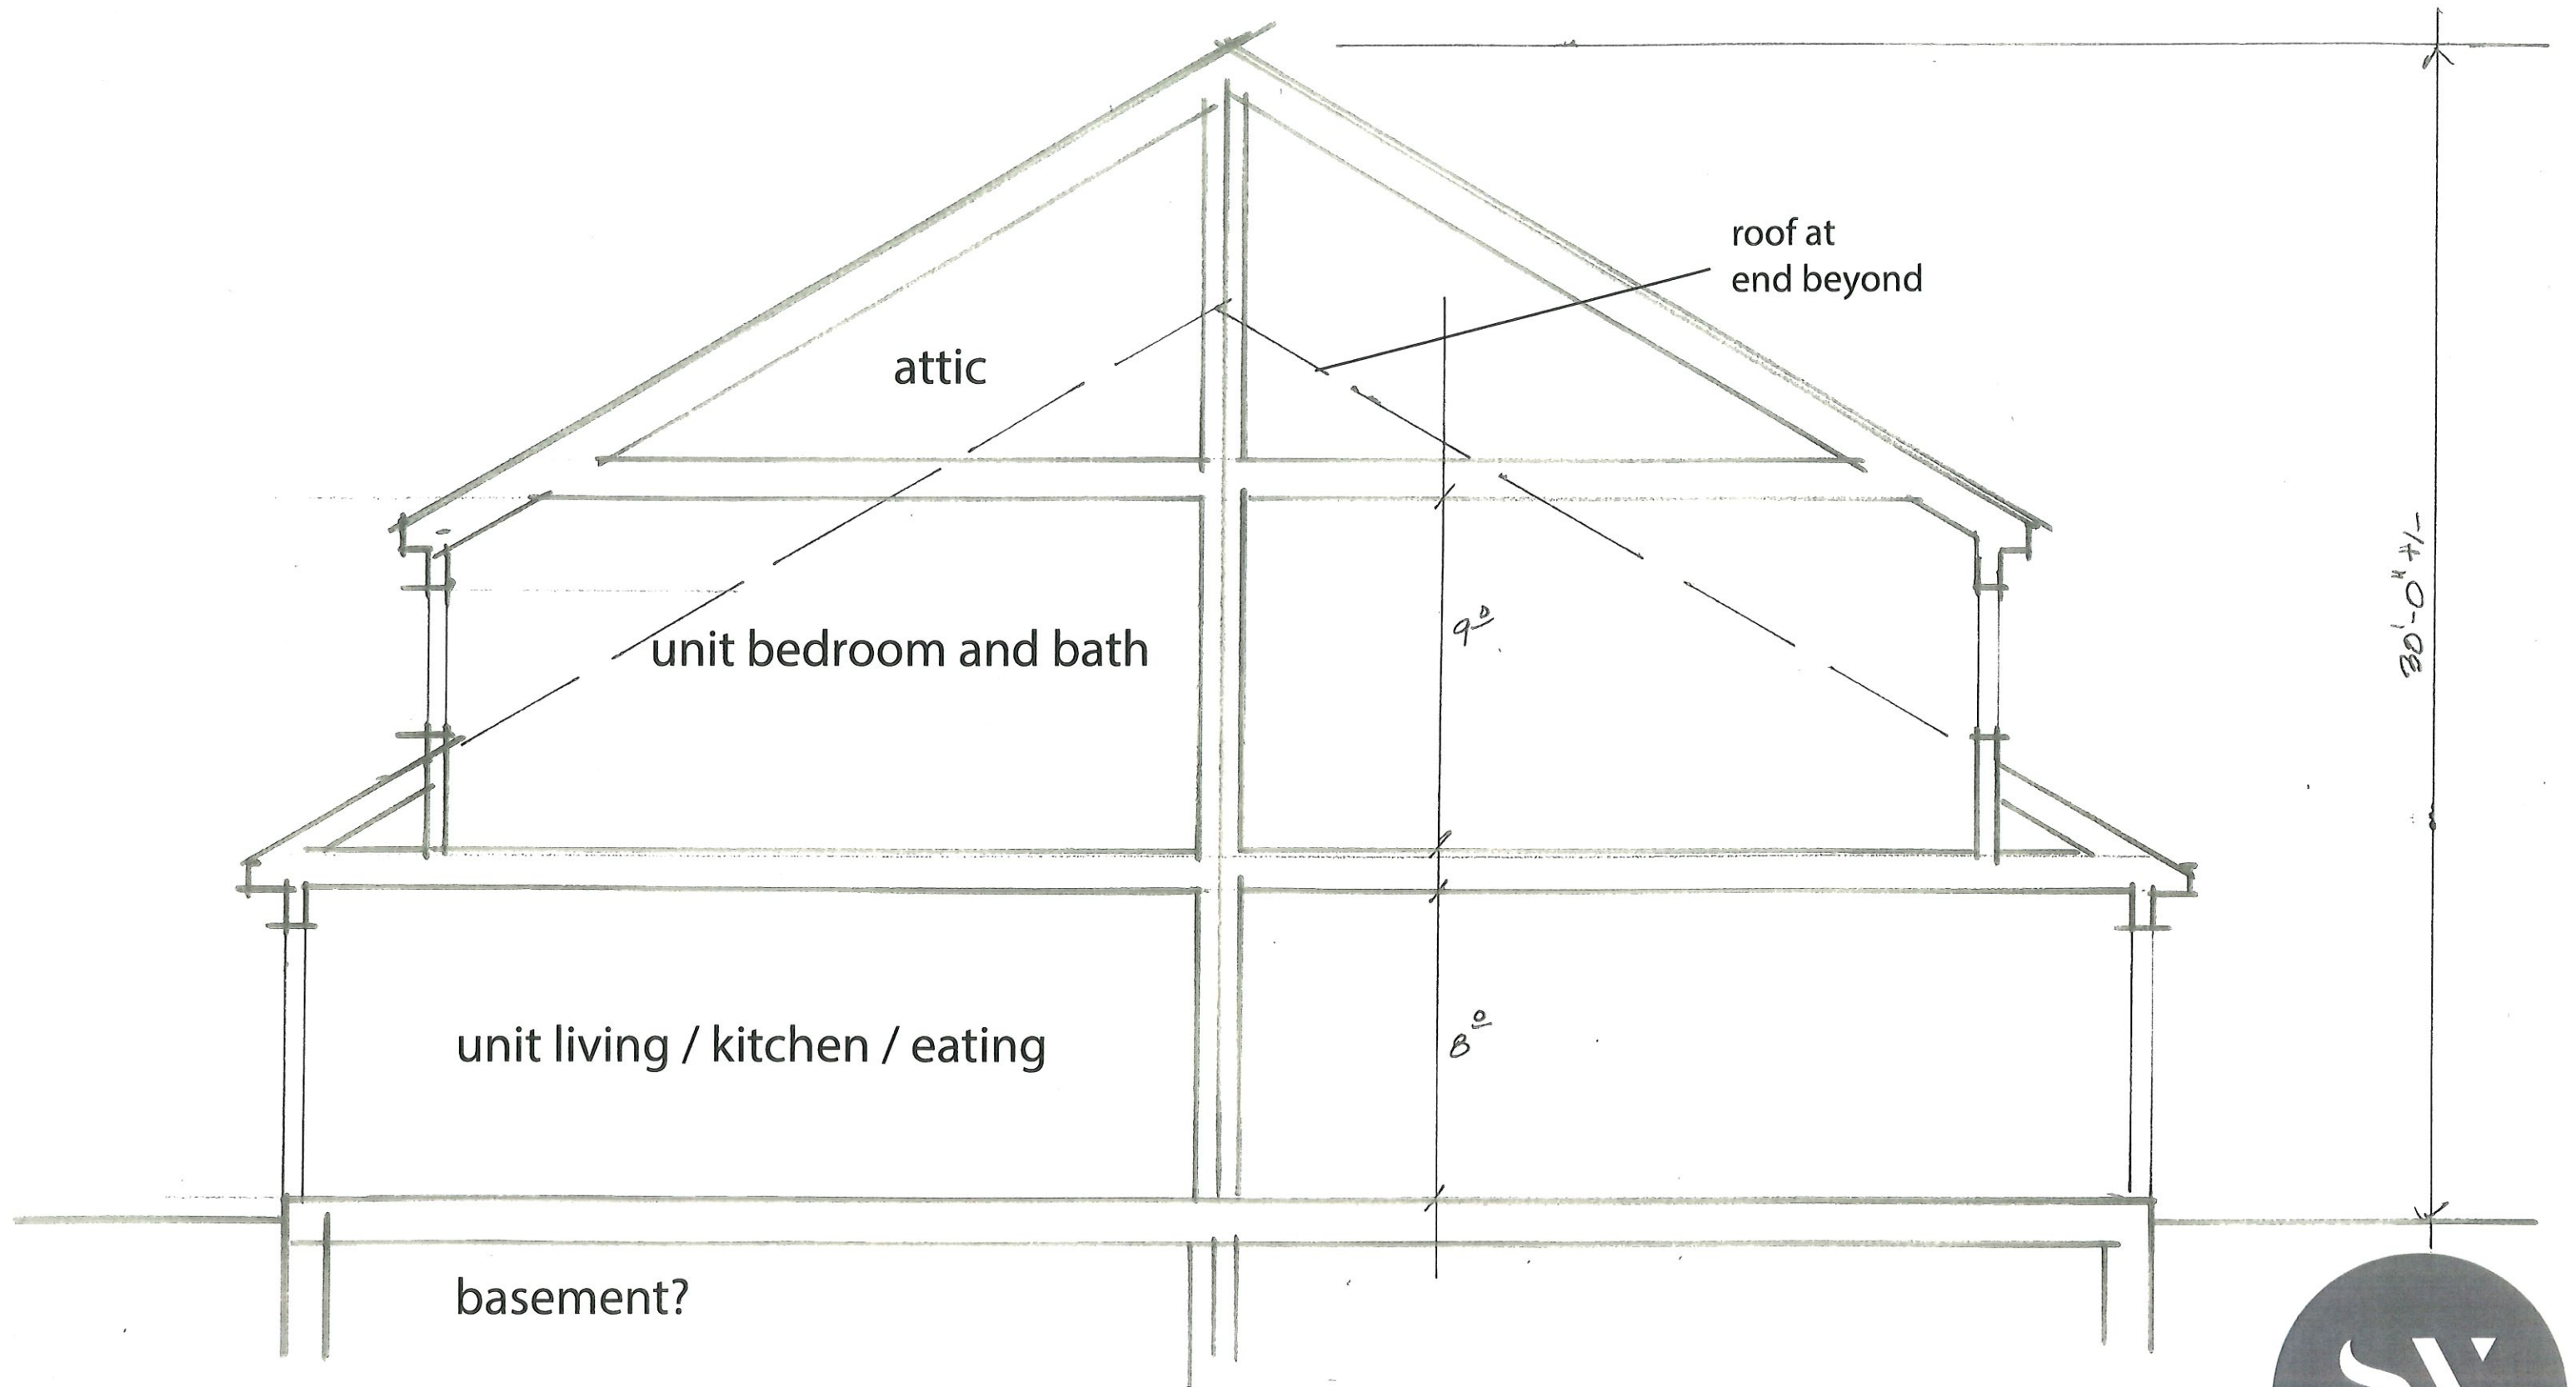

'Barn' - Schematic Cross-Section



12 FEB 2020